



MEZZANINE PLAN
1/8"=1'-0"

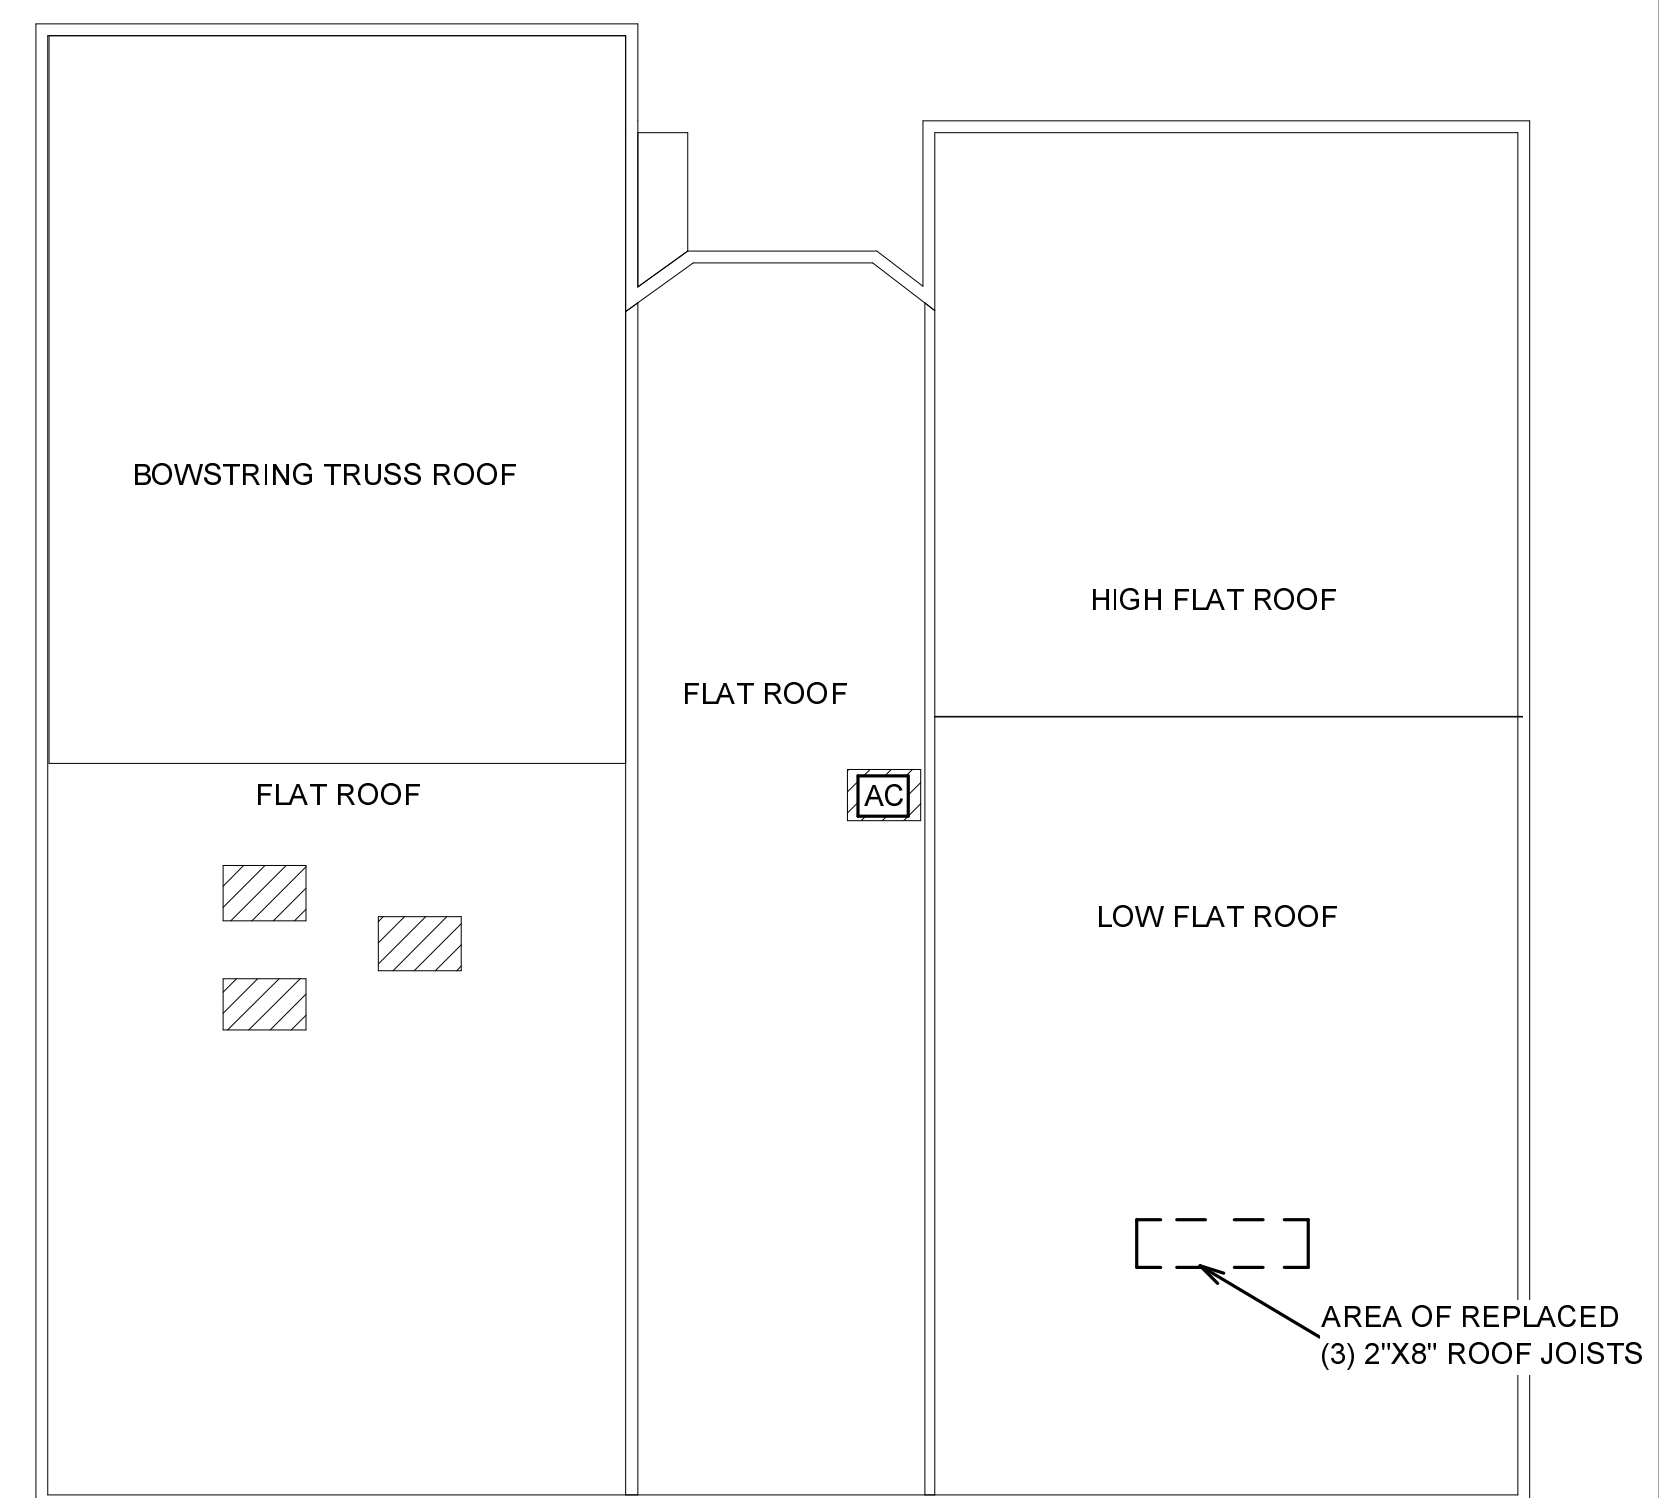


ROOF PLAN
1/16"=1'-0"

1ST FLOOR PLAN
1/8"=1'-0"

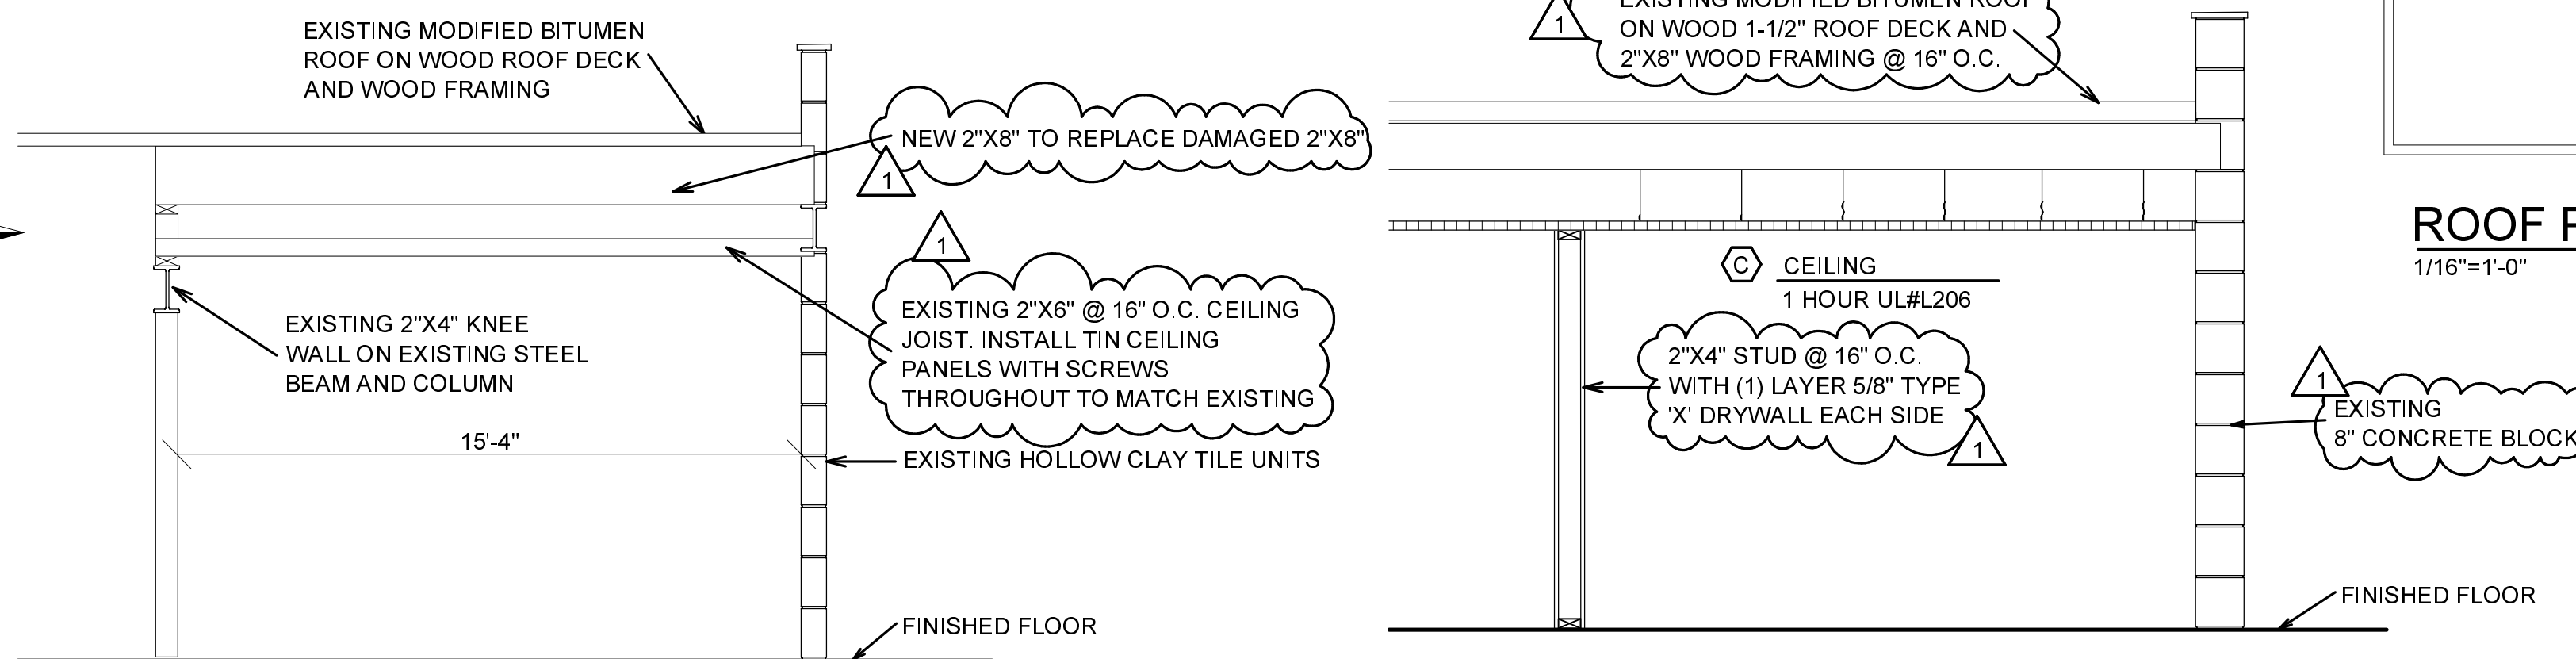

1 SECTION AT ROOF REPAIR

CONSTRUCTION TYPES
 (B) TYPICAL INTERIOR PARTITION 1 HOUR UL#U314
 (A) TYPICAL EXTERIOR BEARING WALL ASSEMBLY 3 HOUR UL#U304

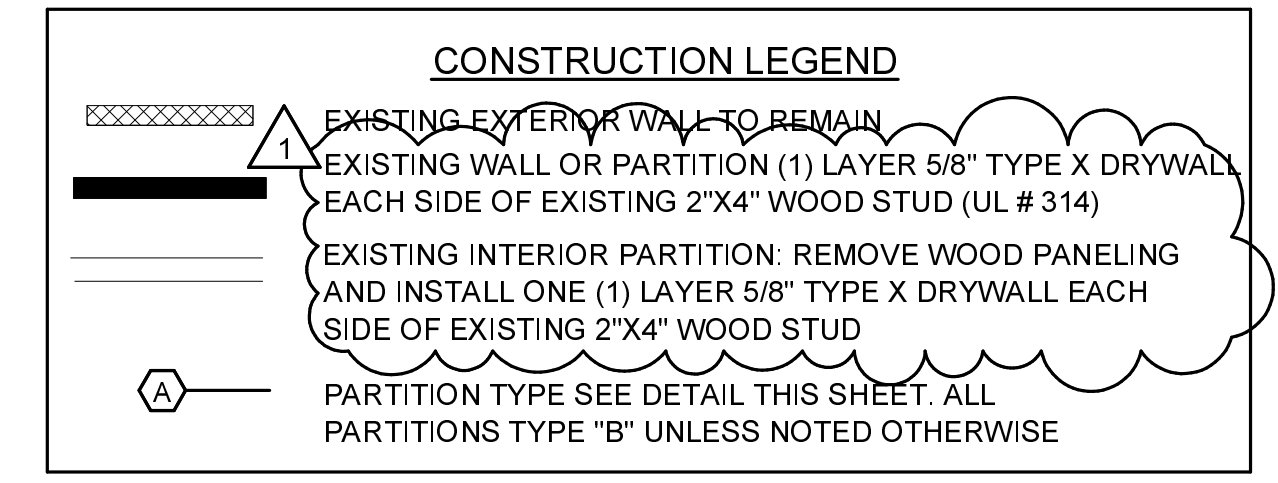

NK Architect
 Nathan Kriska
 Robert N. Friedman
 P.O. Box 8421
 NORTHFIELD, IL 60093
 Tel. 847-983-8383
 Fax. 847-715-9872

**INTERIOR REMODELING
 &
 ROOF REPAIR**

3311 W. MONTROSE AVE.
 CHICAGO, IL 60623

NO.	DESCRIPTION	DATE
	CERTIFIED CORRECTIONS	07-09-15
	ISSUED FOR PERMIT	08-25-14

PROJECT NUMBER _____
 PRINCIPAL IN CHARGE _____
 PROJECT ARCHITECT/ENGINEER _____
 DRAWN BY _____
 CHECKED BY _____
 SHEET NUMBER _____